


ERIC HDERBURGER, BCLS
 JULY 17, 2002

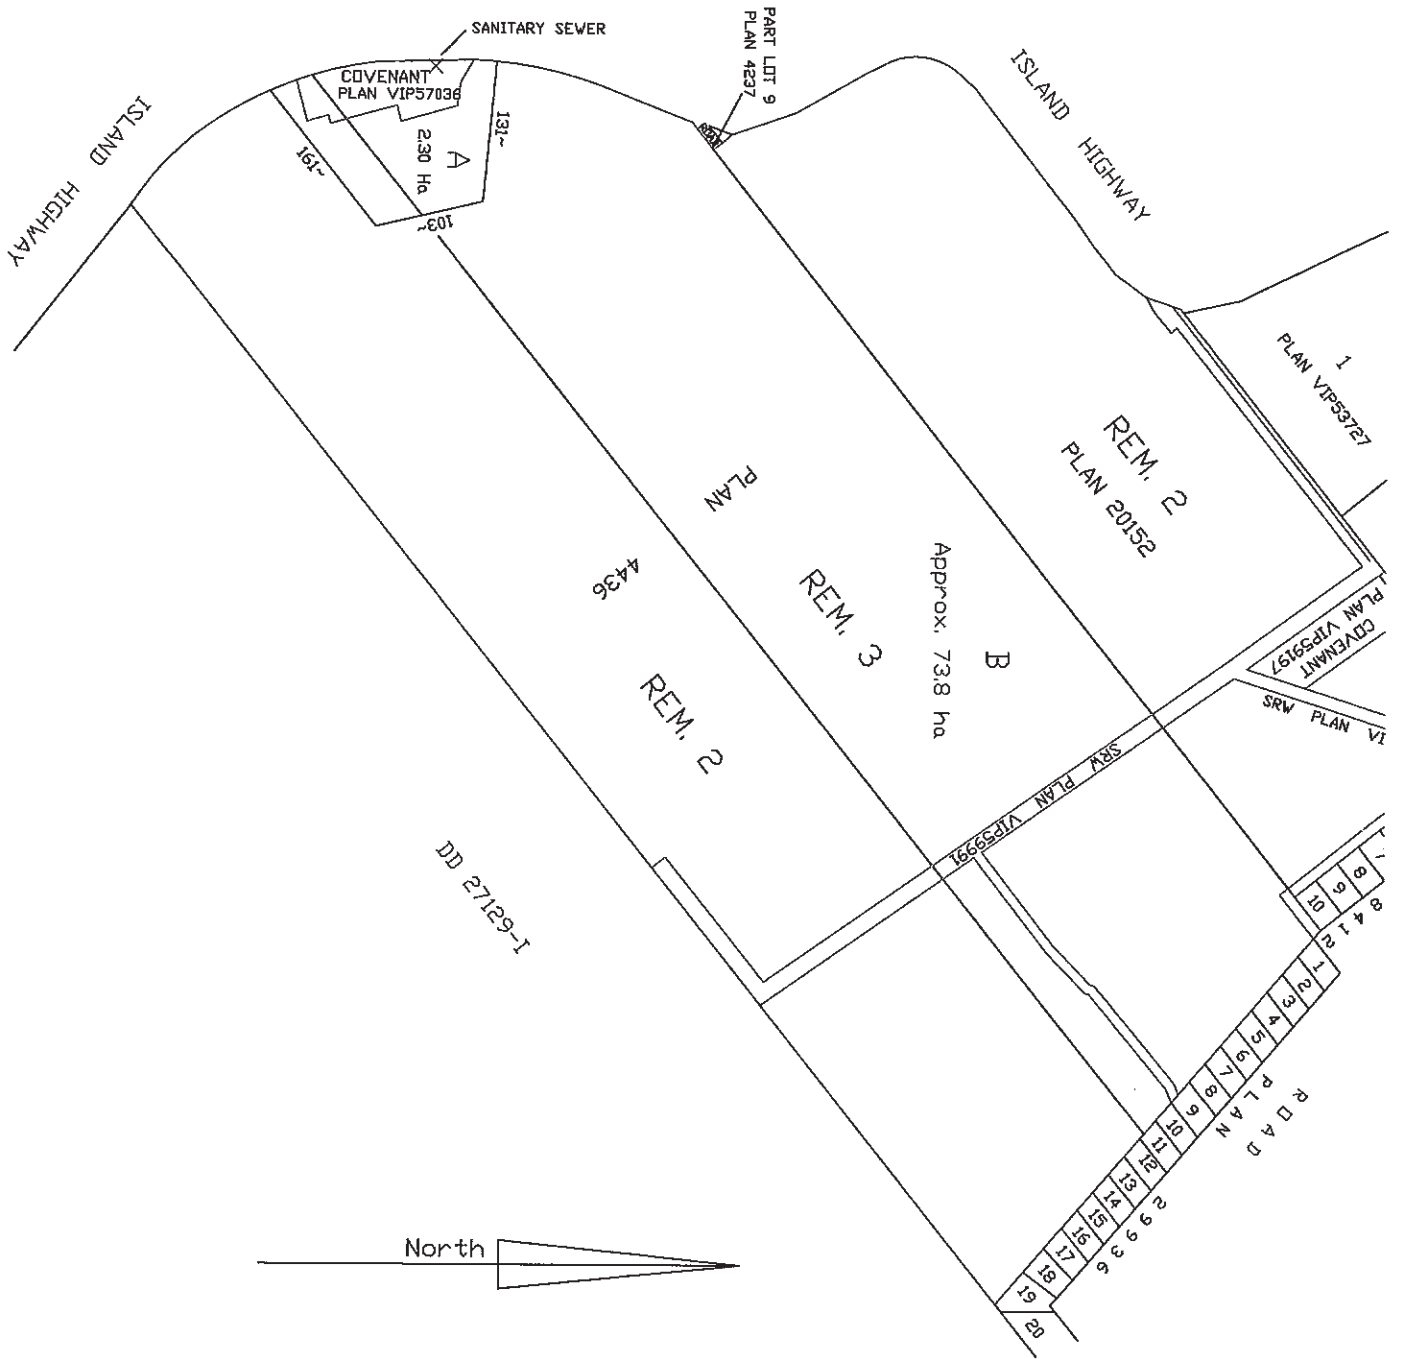

HDERBURGER LAND SURVEYORS
 COURTENAY, B.C.
 897 - 3300
 FILE C-634PRE


140

Funding provided by:



PROPOSED SUBDIVISION PLAN OF LOT 2, SECTIONS 12,
 13 AND 47; LOT 3, SECTIONS 13, 46 AND 47; BOTH OF
 PLAN 4436, EXCEPT PART IN PLANS 23046 AND 38112;
 AND LOT 2, SECTION 14, PLAN 20152, EXCEPT PART IN
 PLANS 23046, 38112 AND VIP96951; ALL OF COMOX DISTRICT.

SCALE REDUCED

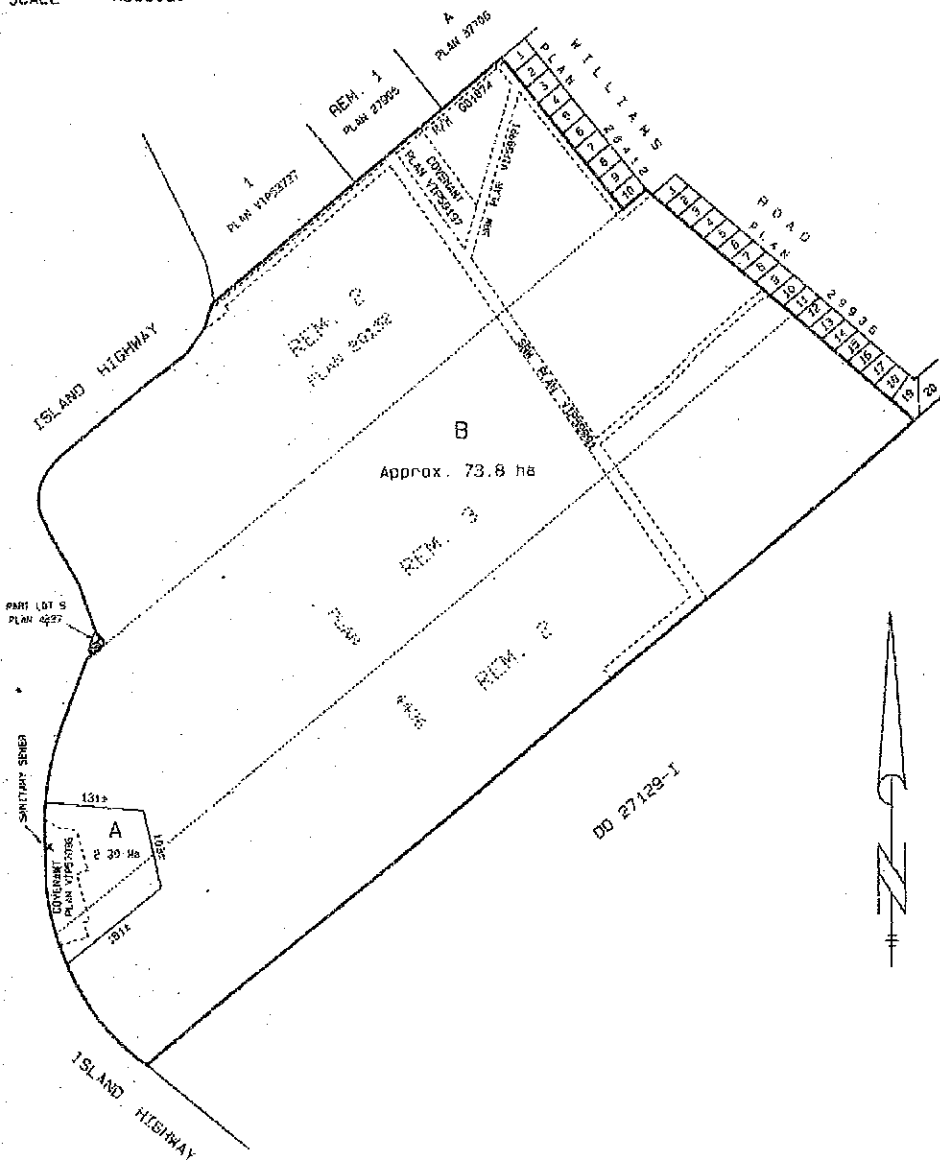


ERIC HOERBURGER, BCLS
 JULY 17, 2002

HOERBLINGER LAND SURVEYORS
 COURTENAY, B.C.
 DB7 - 3306
 FILE: 0-534PRE 043


PROPOSED SUBDIVISION PLAN OF LOT 2, SECTIONS 12,
 13 AND 47; LOT 3, SECTIONS 13, 46 AND 47; BOTH OF
 PLAN 4436, EXCEPT PART IN PLANS 23046 AND 38112;
 AND LOT 2, SECTION 14, PLAN 20152, EXCEPT PART IN
 PLANS 23046, 38112 AND VIP56951; ALL OF COMOX DISTRICT.

SCALE 1 : 5000

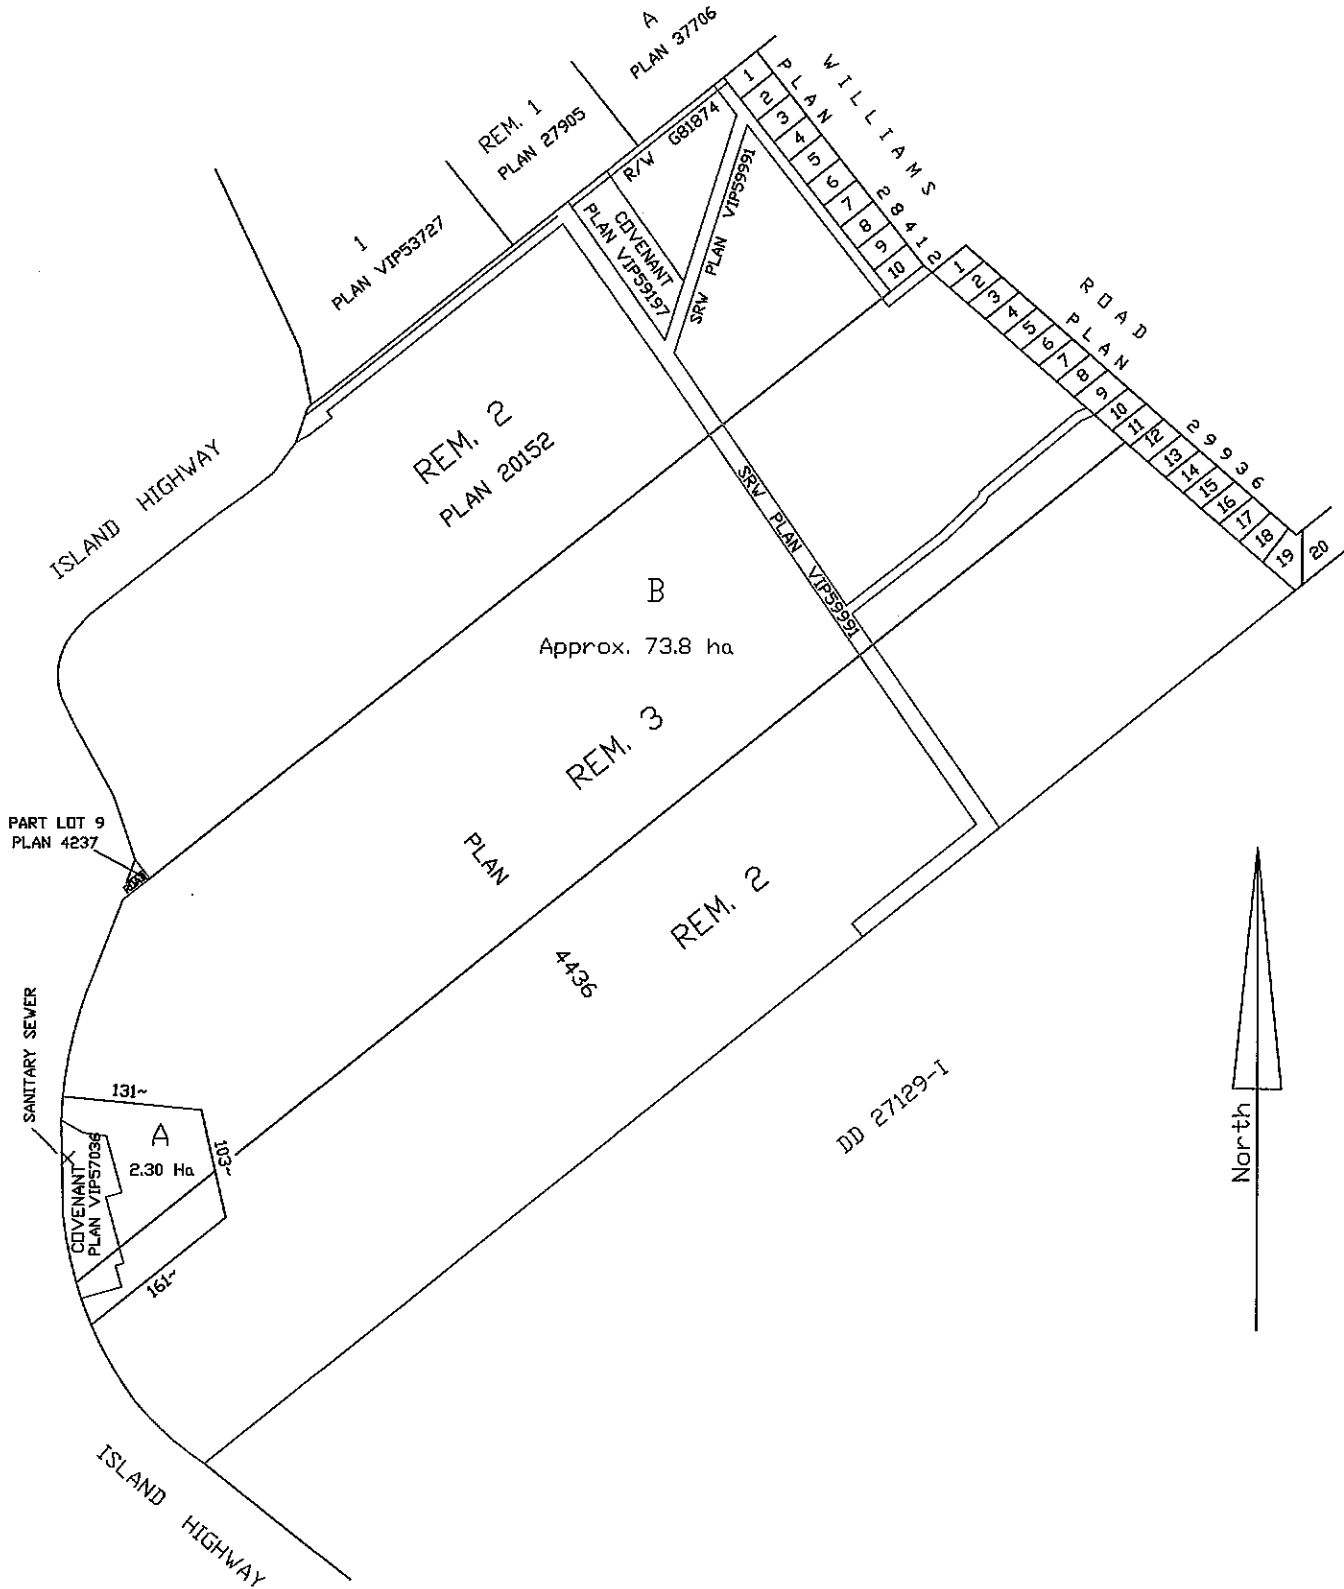

PROPOSED SUBDIVISION PLAN OF LOT 2, SECTIONS 12, 13 AND 47; LOT 3, SECTIONS 13, 46 AND 47; BOTH OF PLAN 4436, EXCEPT PART IN PLANS 23046 AND 38112; AND LOT 2, SECTION 14, PLAN 20152, EXCEPT PART IN PLANS 23046, 38112 AND VIP56951; ALL OF COMOX DISTRICT.

SCALE 1 : 5000

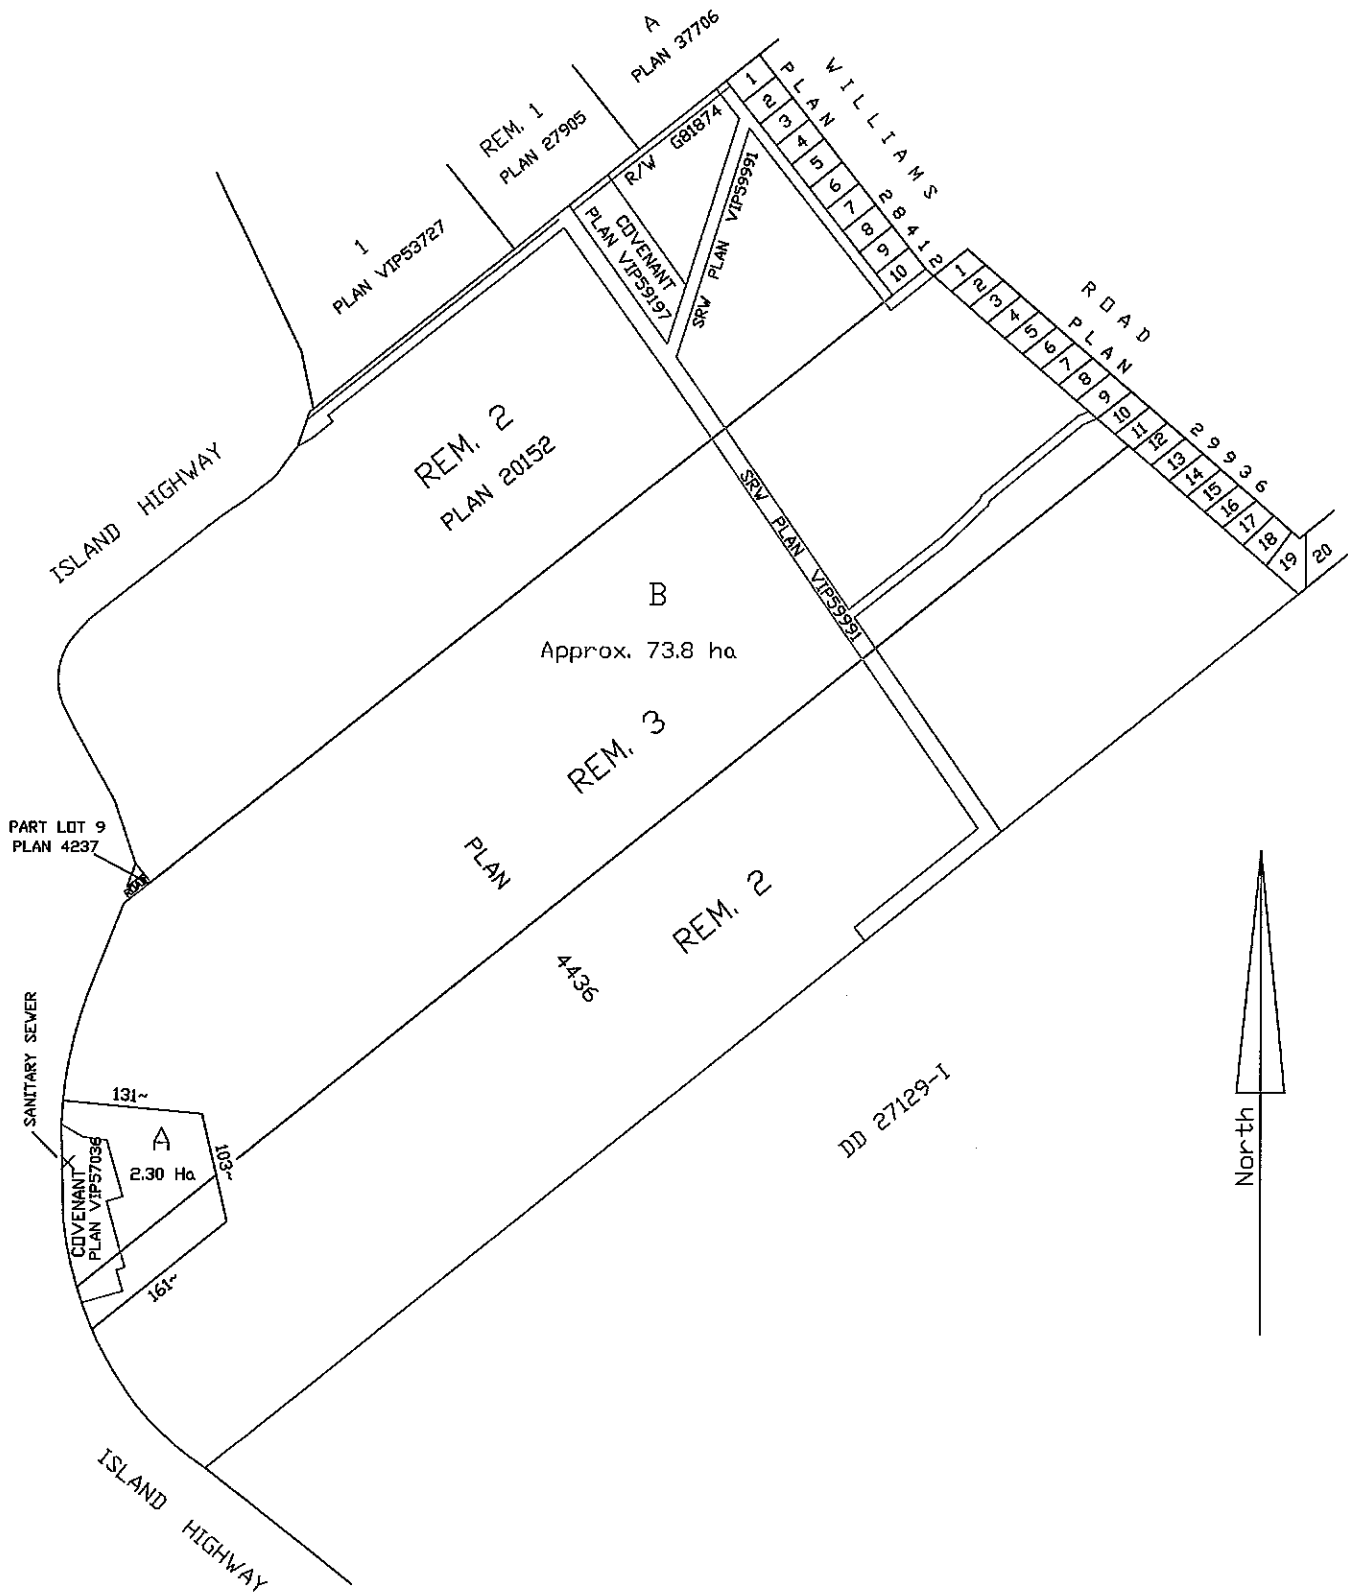

PROPOSED SUBDIVISION PLAN OF LOT 2, SECTIONS 12,
13 AND 47; LOT 3, SECTIONS 13, 46 AND 47; BOTH OF
PLAN 4436, EXCEPT PART IN PLANS 23046 AND 38112;
AND LOT 2, SECTION 14, PLAN 20152, EXCEPT PART IN
PLANS 23046, 38112 AND VIP56951; ALL OF COMOX DISTRICT.

SCALE 1 : 5000

131~

ISLAND SANITARY SEWER
HIGHWAY

